



EXTERIOR MATERIALS:
VINYL T.P.O. ROOF, COLOR = WHITE
STANDING SEAM METAL ROOFING = BERRIDGE, COLOR = "COPPER BROWN"
CEMENT BOARD SIDING = HARDIEPLANK = SELECT CEDARMILL; COLOR = "COBBLE STONE" (TAUPE)
CEMENT BOARD TRIM = HARDIETRIM = SELECT CEDARMILL; COLOR = WHITE
CEMENT BOARD PANEL = HARDIEPANEL = STUCCO; COLOR = "COBBLE STONE" (TAUPE)
VERSETTA STONE = LEDGESTONE; COLOR = "PLUM CREEK"
VERSETTA STONE TRIM = WATERTABLE SILL; COLOR = "TAUPE"
GUTTERS, DOWNSPOUTS, HOLLOW METAL DOORS, OVERHEAD DOORS = COLOR TO MATCH HARDIE "COBBLE STONE" (TAUPE)

LIGHTING NOTES:
1) ALL LIGHTING SHALL BE SHIELDED AND DIRECTED DOWNWARD.
2) MAX LIGHTING HEIGHT = 15'-0"
3) COORD. ALL LIGHTING WITH CIVIL DRAWINGS.


SIGNAGE NOTES:
- ZONING: SBD
- MAX. HEIGHT = 6'-0"
- MAX. AREA = 1 S.F. PER LINEAL FOOT OF BUILDING FRONTAGE UP TO 100 S.F. MAX.
- EXISTING BUILDING FRONTAGE = 80'-0" = 80 S.F. MAX.
- AREA OF PROPOSED SIGN = 1'-4"x24'-5" = 43 S.F. (COMPLIES)

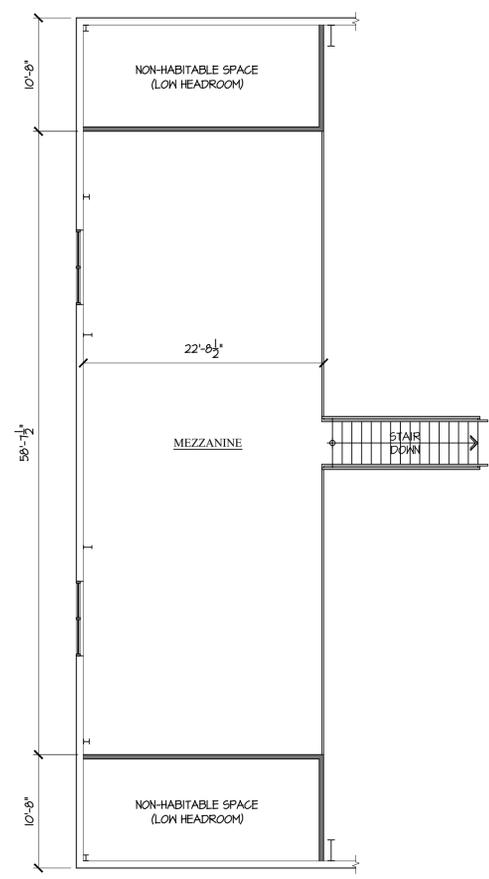


PROPOSED MEZZANINE PLAN
SCALE: 1/8" = 1'-0"
1331 SF

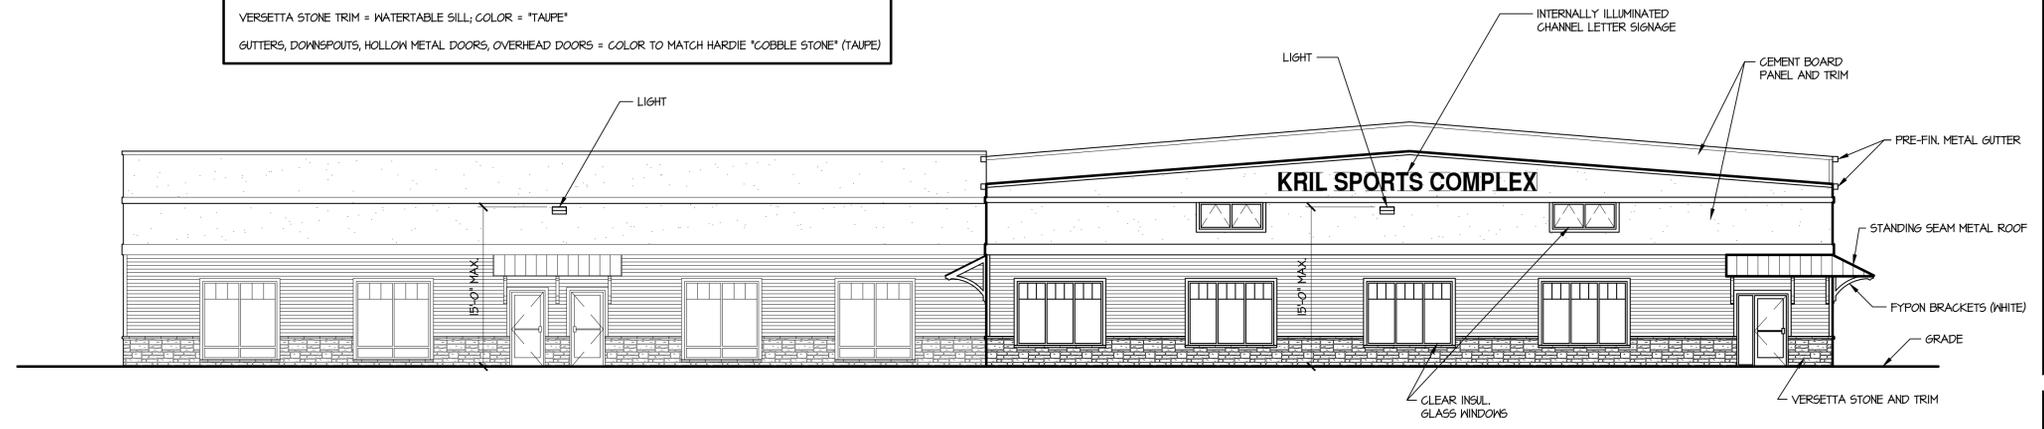


PROPOSED SOUTH (FRONT) ELEVATION
SCALE: 1/8" = 1'-0"

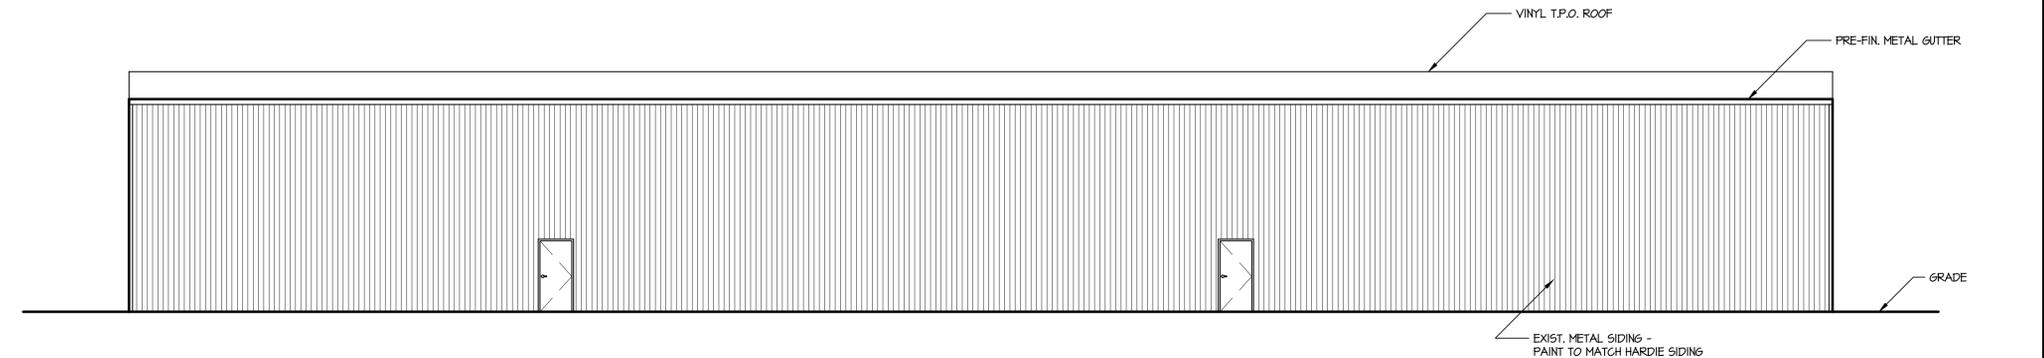


PROPOSED NORTH (REAR) ELEVATION
SCALE: 1/8" = 1'-0"

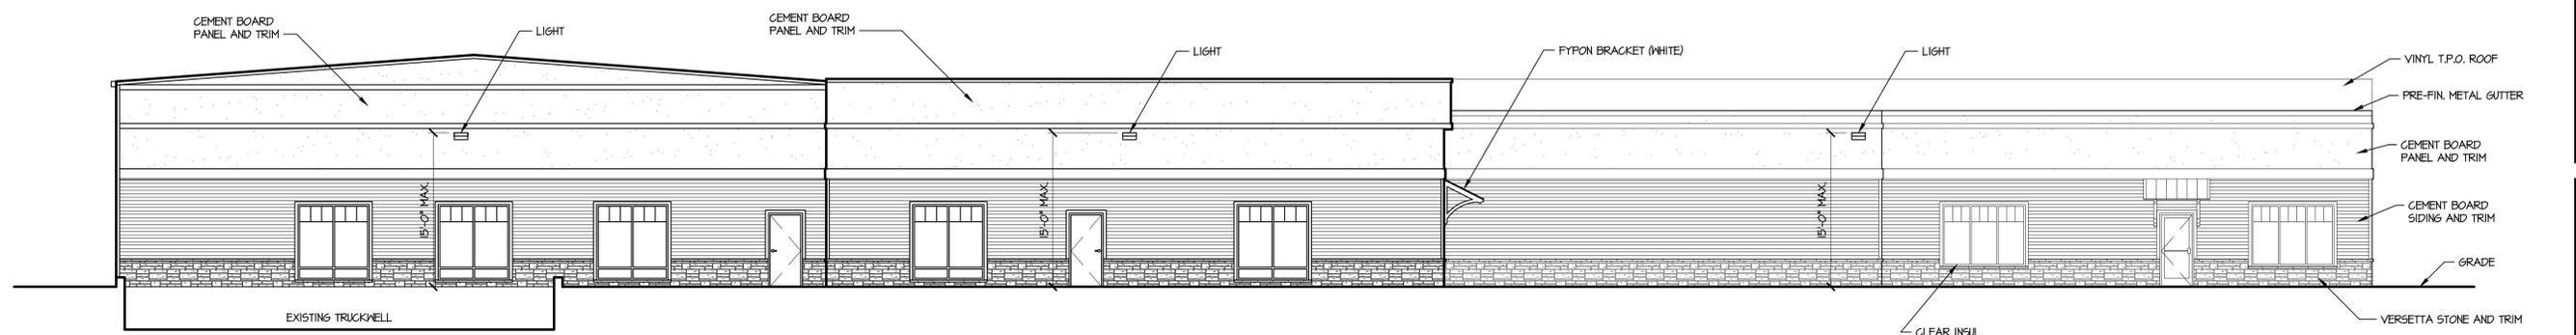

PROPOSED WEST (LEFT SIDE) ELEVATION
SCALE: 1/8" = 1'-0"

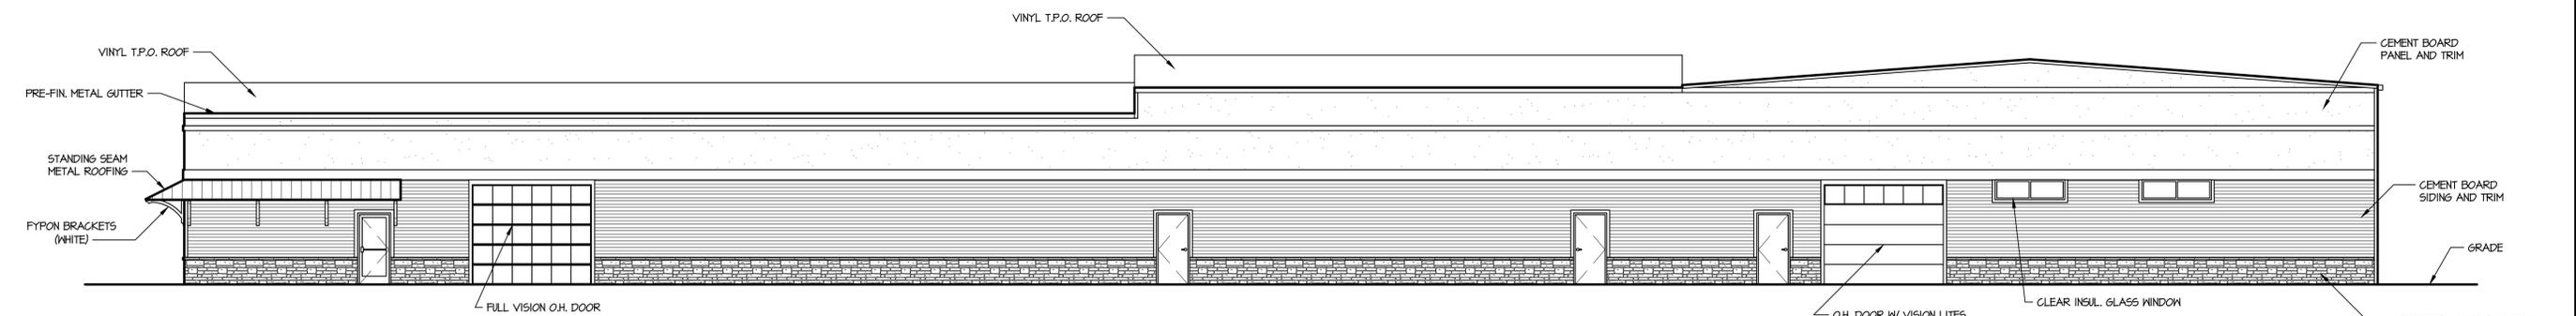

PROPOSED EAST (RIGHT SIDE) ELEVATION
SCALE: 1/8" = 1'-0"

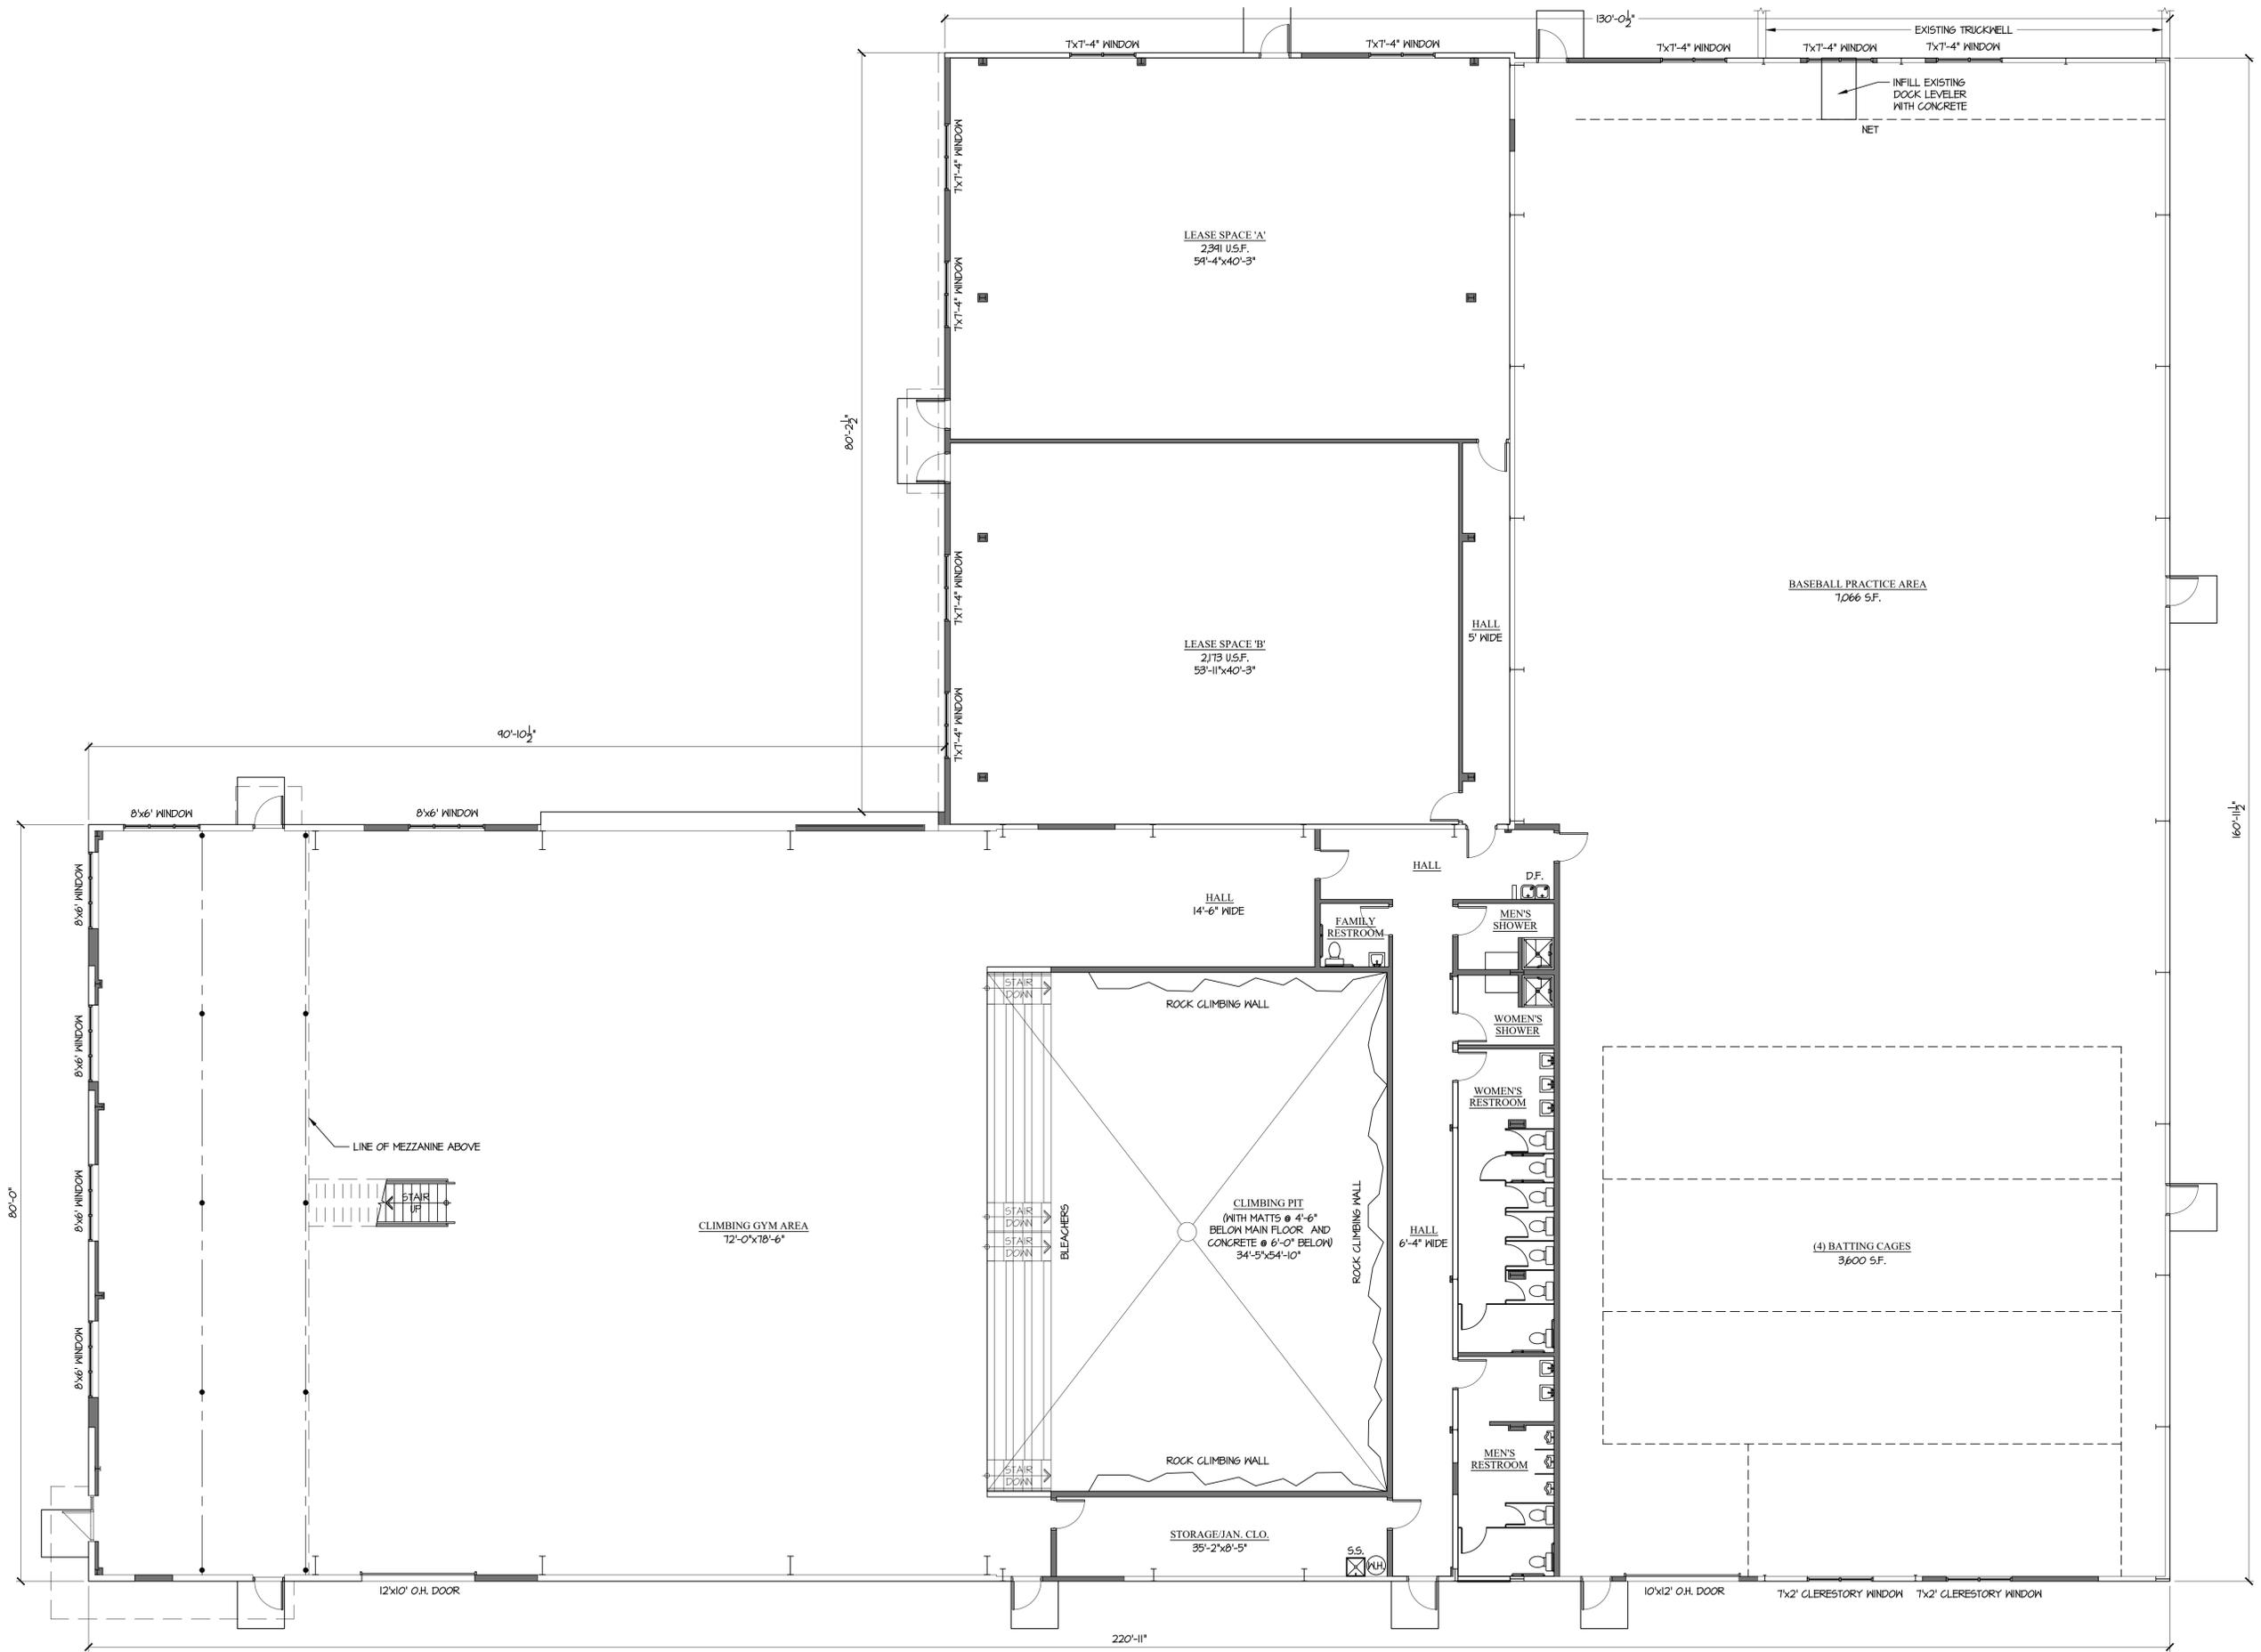

PROPOSED FLOOR PLAN
 SCALE: 1/8" = 1'-0" 28,281 SF



PUCCI + VOLLMAR ARCHITECTS, PC
 ARCHITECTURE + DESIGN + PLANNING
 508 E. GRAND RIVER AVE., SUITE 100B, BRIGHTON, MI 48116-1566
 PHONE (810) 225-2930
 www.pv-a.com



FOR: **KRIL ENTERPRISES, INC.**
 PROJECT: **KRIL SPORTS COMPLEX**
 195 EAST HAMBURG STREET
 PINCKNEY, MICHIGAN
 SHEET TITLE: **PROPOSED FLOOR PLAN**

DATE	ISSUED FOR:
11-8-2018	REVISED PER TOWNSHIP REVIEW
8-14-2018	SITE PLAN SUBMITTAL
8-10-2018	PER OWNER REVIEW
8-7-2018	FOR OWNER REVIEW

DO NOT SCALE THIS PRINT, USE DIMENSIONS SHOWN ONLY
 DRAWN BY: K.V., C.V.
 APPROVED BY: K.V.
 PROJECT: 1826
 SHEET: **A1**