

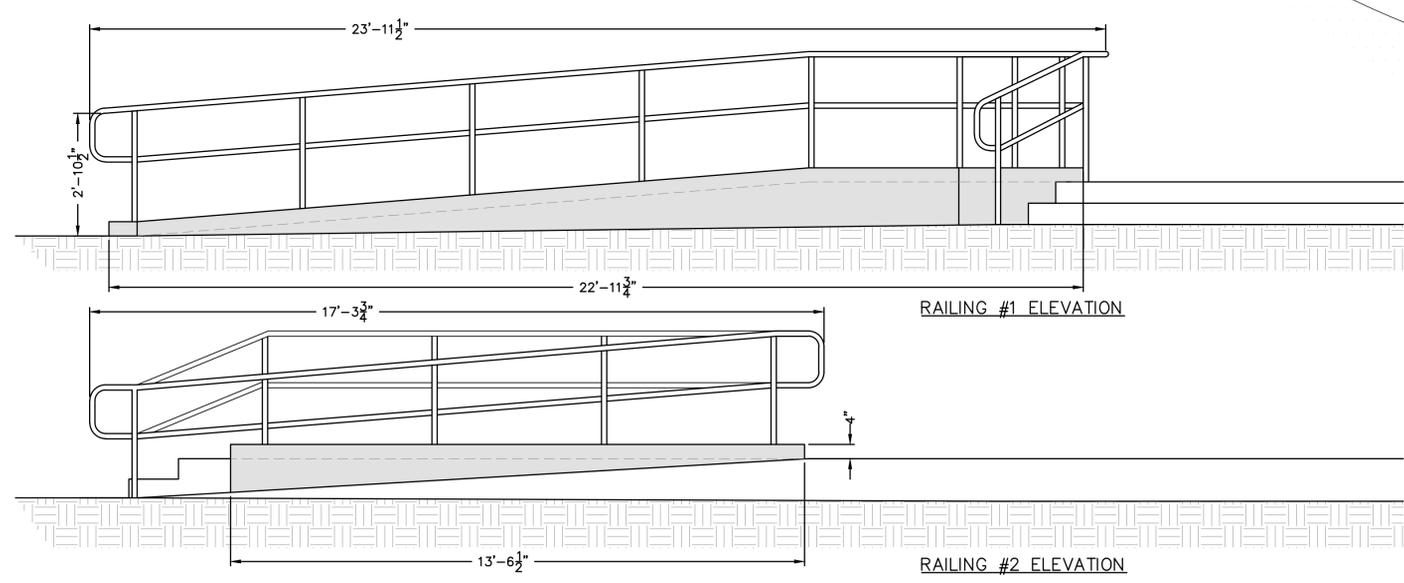


**BENCHMARKS:**  
 #1 FINISH FLOOR ELEVATION (ENTRY)  
 BUSINESS NORTH OF RAMP  
 ELEVATION= 905.19 (NAVD88)

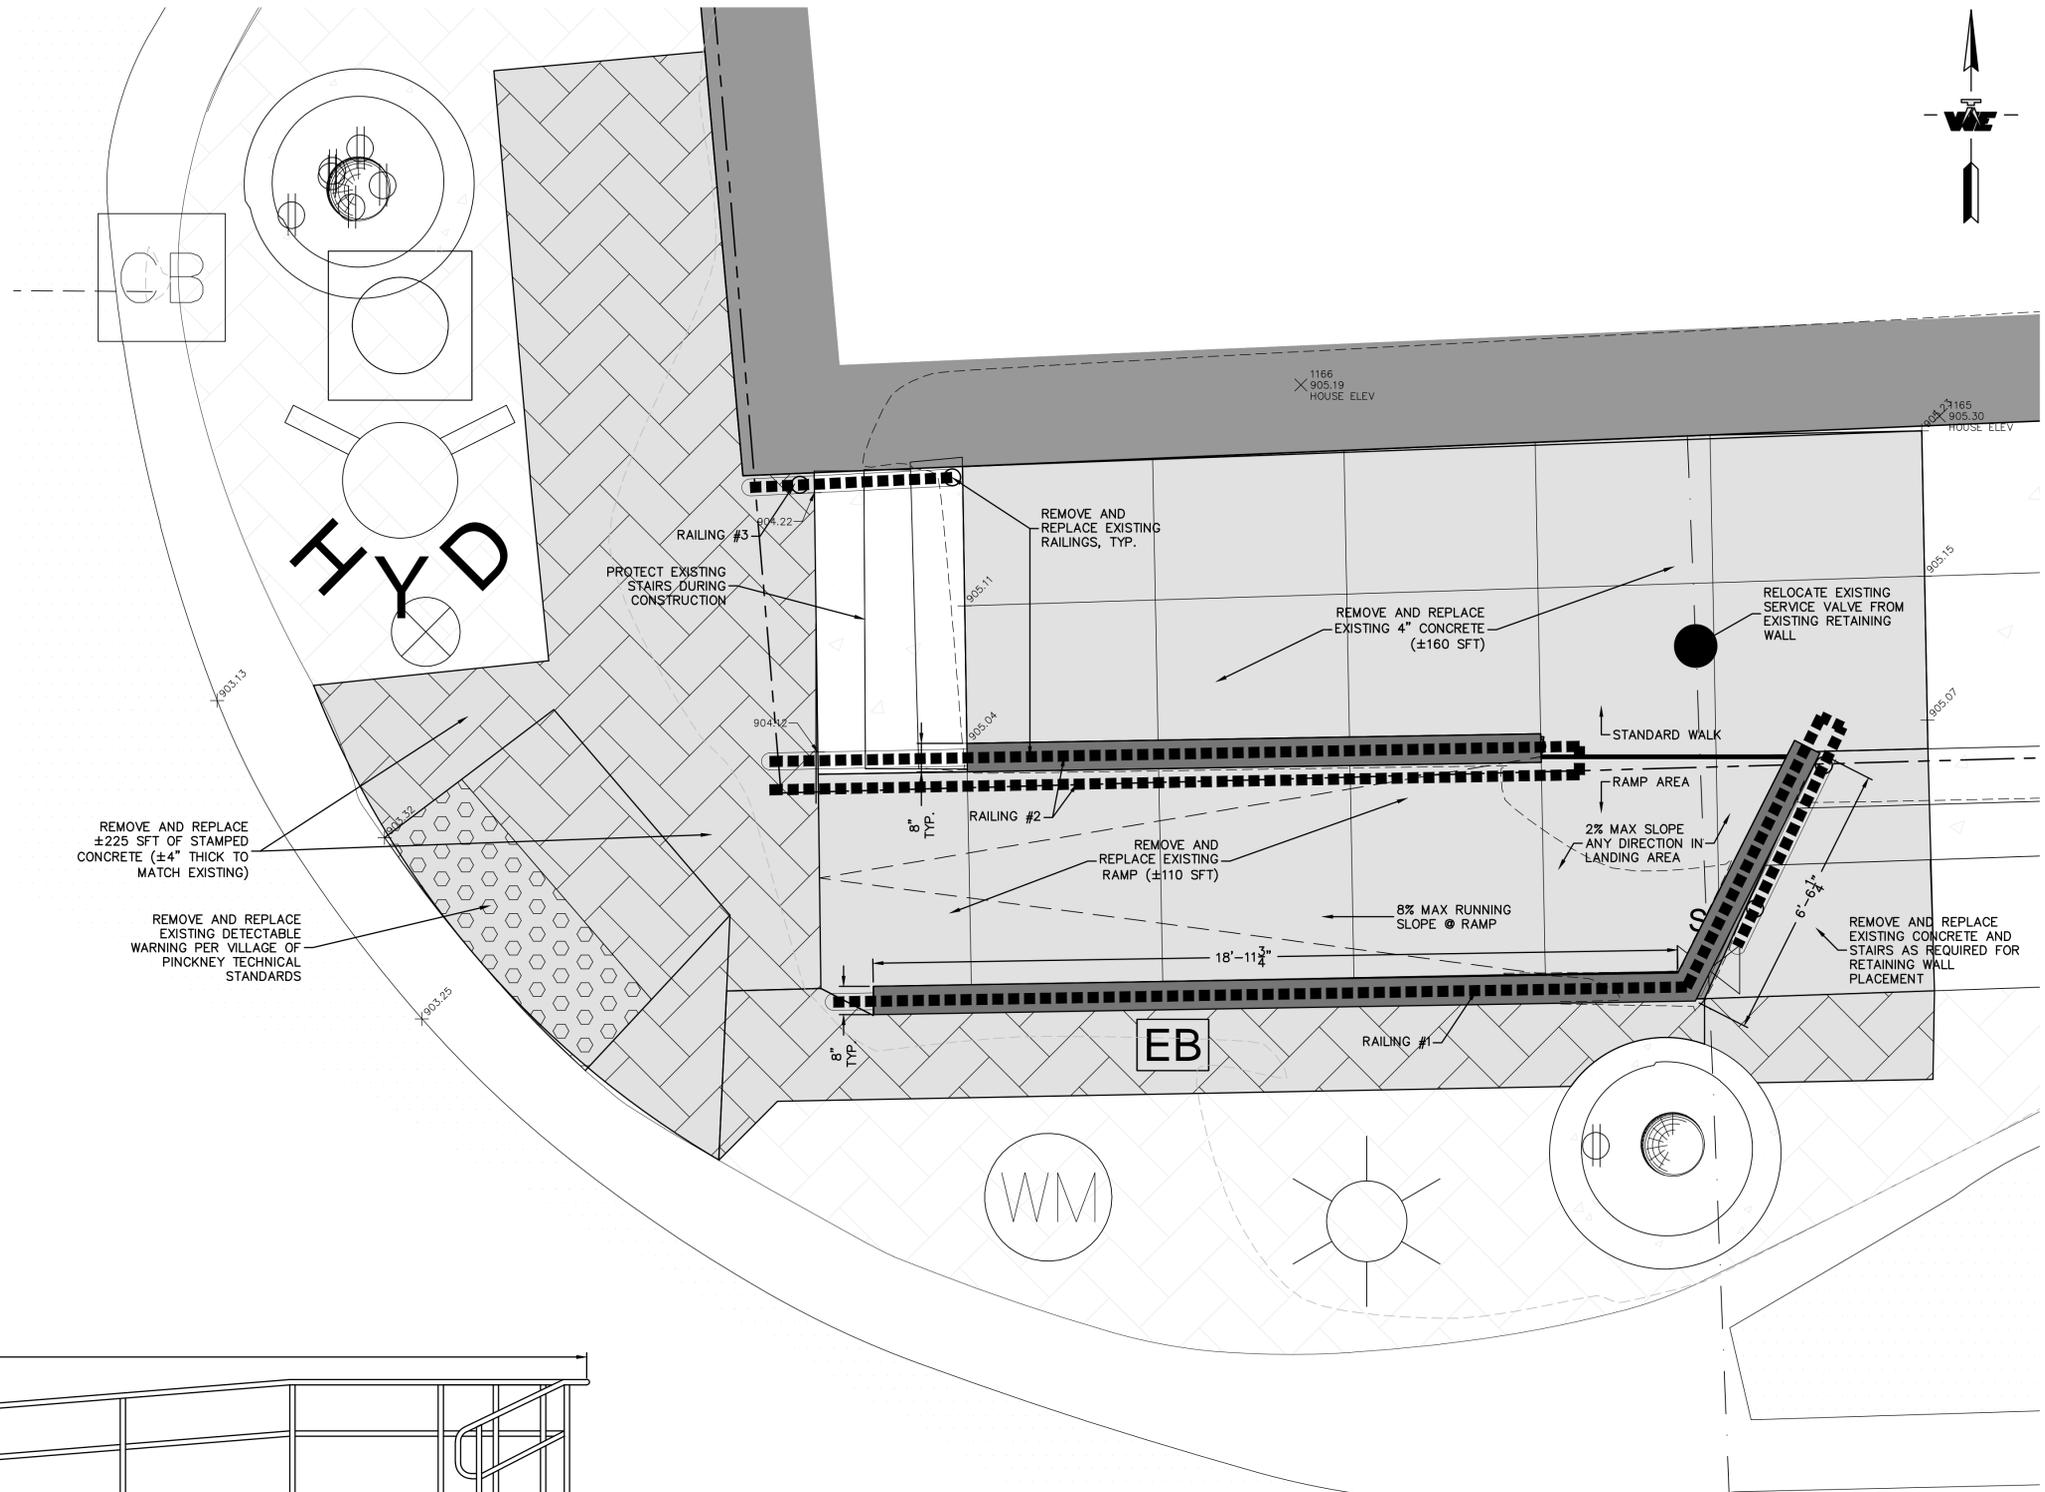

**NOTE:**  
 ALL HANDRAILS, RAMPS, AND  
 SIDEWALK SHALL MEET VILLAGE  
 OF PINCKNEY TECHNICAL  
 STANDARDS AND CURRENT  
 ADA REQUIREMENTS.

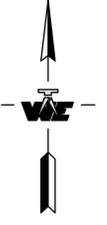

REVISION	DATE	DRAWN	DESCRIPTION

**WOLVERINE**  
 Engineers & Surveyors, Inc.  
 312 North Street  
 Mason, Michigan 48854  
 Ph: 317-676-9200  
 Fax: 317-676-5396  
<http://www.wolveneg.com>

**PRELIMINARY**

PROJECT: RAMP AND RAILING RECONSTRUCTION  
 VILLAGE OF PINCKNEY  
 LIVINGSTON COUNTY, MICHIGAN 48169  
 SHEET TITLE: PROPOSED RAMP AND RAILING PLAN

APPROVED: DBH  
 CHECKED: JAL  
 DRAWN: JAL  
 JOB NO.: 20-0076-C  
 DATE: 10/24/2023  
 SCALE: 1/2" = 1'  
 SHEET NO.: C2.0

S:\Projects\2020\20-0076 Pinckney N Howell S\20-0076-C 2022 Sidewalk Replacement\CAD\DWG\C2.0 - PROPOSED RAMP PLANS & DETAILS.dwg, Tuesday, October 24, 2023 12:06:45 PM, Jesse A. Lewter