

CERTIFICATE OF SURVEY

SECTION 22, T1N, R4E, VILLAGE OF PINCKNEY
LIVINGSTON COUNTY, MICHIGAN

Property Descriptions:

Parent Parcel: (as supplied: 2021R-022251)


Situated in the Village of Pinckney, County of Livingston, State of Michigan described as: Lots 7 and 8, Block 8, Range 7, of the Original Plat of the Village of Pinckney, according to the plat thereof recorded in Liber 2 of Plats, Page 64 and in Liber 2516 of Deeds, page 365 and in Liber 2531 of deeds, page 190 of Livingston County Records.

Parcel A:

Situated in the Village of Pinckney, County of Livingston, State of Michigan described as: The West 50.00 feet of Lot 7, Block 8, Range 7, of the Original Plat of the Village of Pinckney, according to the plat thereof recorded in Liber 2 of Plats, Page 64 and in Liber 2516 of Deeds, page 365 and in Liber 2531 of deeds, page 190 of Livingston County Records.

Parcel B:

Situated in the Village of Pinckney, County of Livingston, State of Michigan described as: Lots 7 and 8, EXCEPT the West 50.00 feet of said Lot 7, Block 8, Range 7, of the Original Plat of the Village of Pinckney, according to the plat thereof recorded in Liber 2 of Plats, Page 64 and in Liber 2516 of Deeds, page 365 and in Liber 2531 of deeds, page 190 of Livingston County Records.

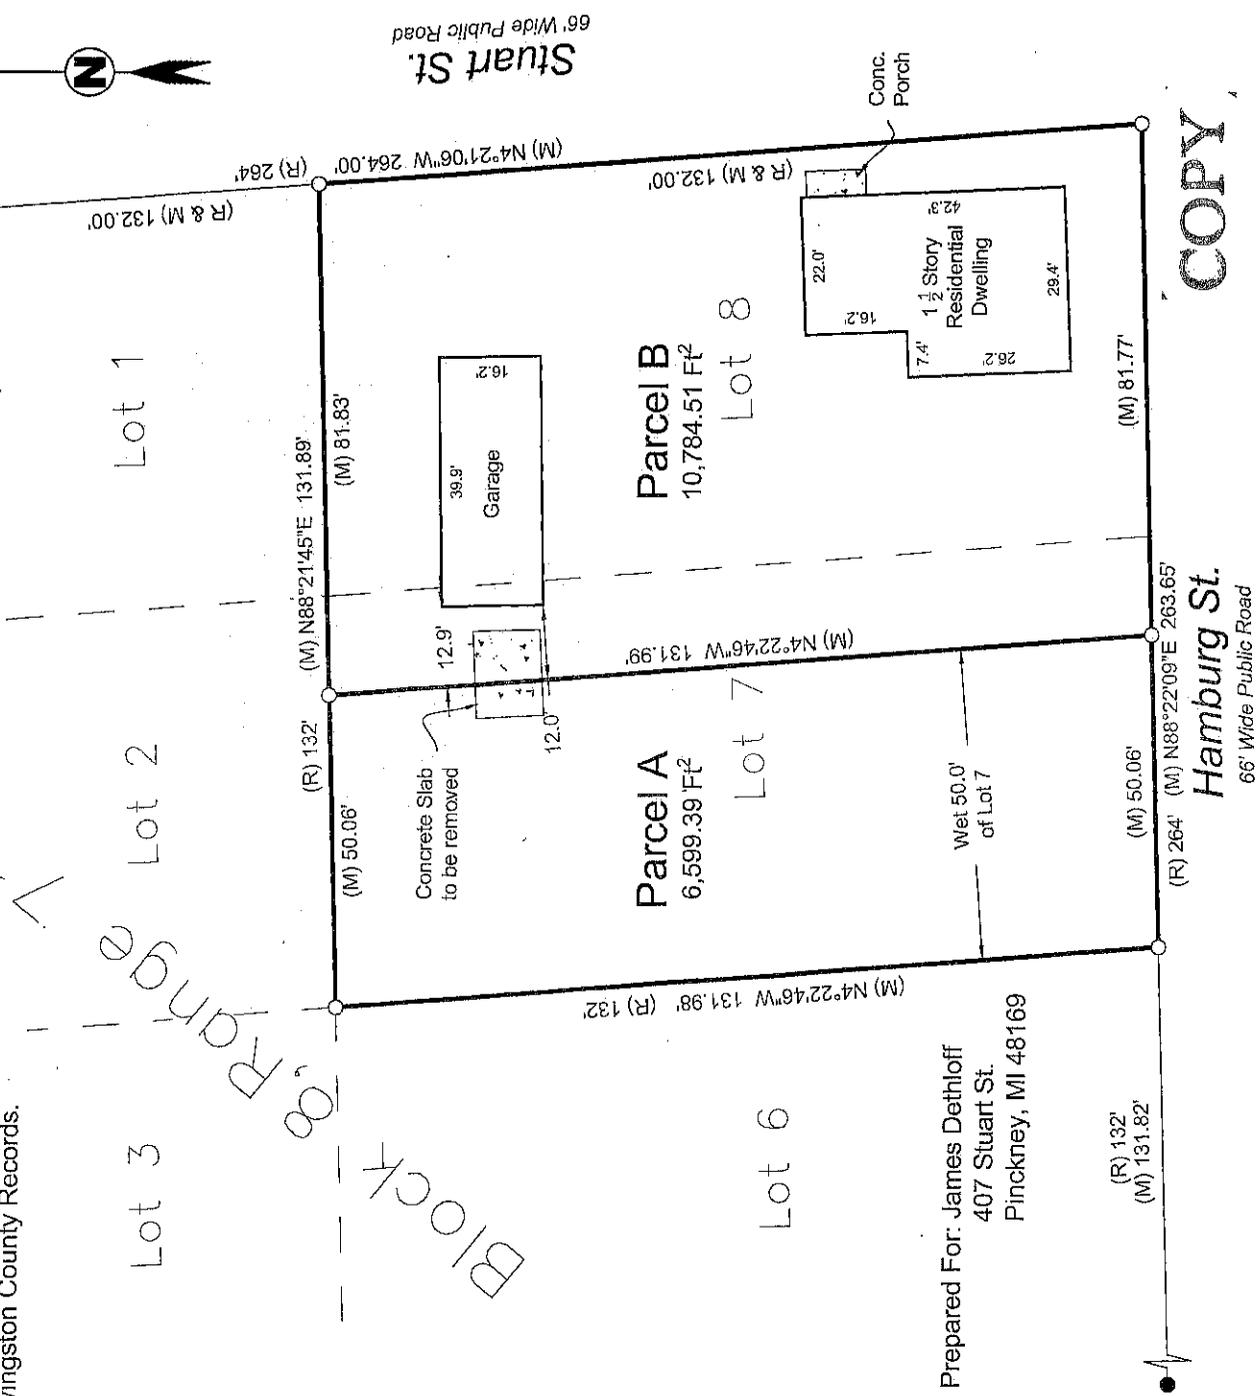

COPY

Prepared For: James Dethloff
407 Stuart St.
Pinckney, MI 48169

I, Terry R. Campbell, hereby certify that I have surveyed the above mapped and described property, and that this map complies with section 3 (a-f), Act 132, P.A. 1970 and that the Relative Positional Precision of each corner is within the limits accepted by the professional practice of surveying.

Bearing Basis: MI - SPCS - South Zone	
DATE:	PAGE:
January 30, 2025	Sheet 1 of 1
SCALE:	REVISED:
1" = 30'	
DWG NO:	DRAWN BY:
S24F06A	TRC
CLIENT: JOB	CHK:
Dethloff: S24F06A	

LEGEND

- ⊙ FOUND CAPPED IRON
- SET CAPPED IRON
- FOUND IRON
- FOUND CONCRETE MONUMENT
- (R) RECORD (M) MEASURED

**Campbell Surveying
Engineering, Inc.**

8437 Pineview Lake Drive
Linden, Michigan 48451
www.campbellse.com
(989) 390-1189

©2025, Campbell Surveying Engineering, Inc.
REPRODUCTION IN ANY FORM PROHIBITED WITHOUT WRITTEN PERMISSION

Terry R. Campbell, P.S. No: 60806
ORIGINAL SIGNATURE IN BLUE

OFFICIAL SEAL

REGISTER OF DEEDS
STAMP & FILE NUMBER

