

Jesse A. Lewter
Wolverine Engineers & Surveyors
517.676.9200
JesseL@Wolveng.com

Jesse:

CDH's pricing for sidewalk removal, sidewalk replacement (plain conc. & colored conc - no stamped concrete), detectable warning, retaining walls, water service relocation and handrails (no grab rail) is \$52,800.00.


If you have any questions or concerns, please feel free to contact me.

Thank you,

Steve Strasser

*C&D Hughes, Inc.
3097 Lansing Road, Charlotte, MI 48813
517-719-5111*

3/23/2023
 #1
 RAMP AND RAILING PLAN
 (ELEVATION - SEE PLAN SHEETS)

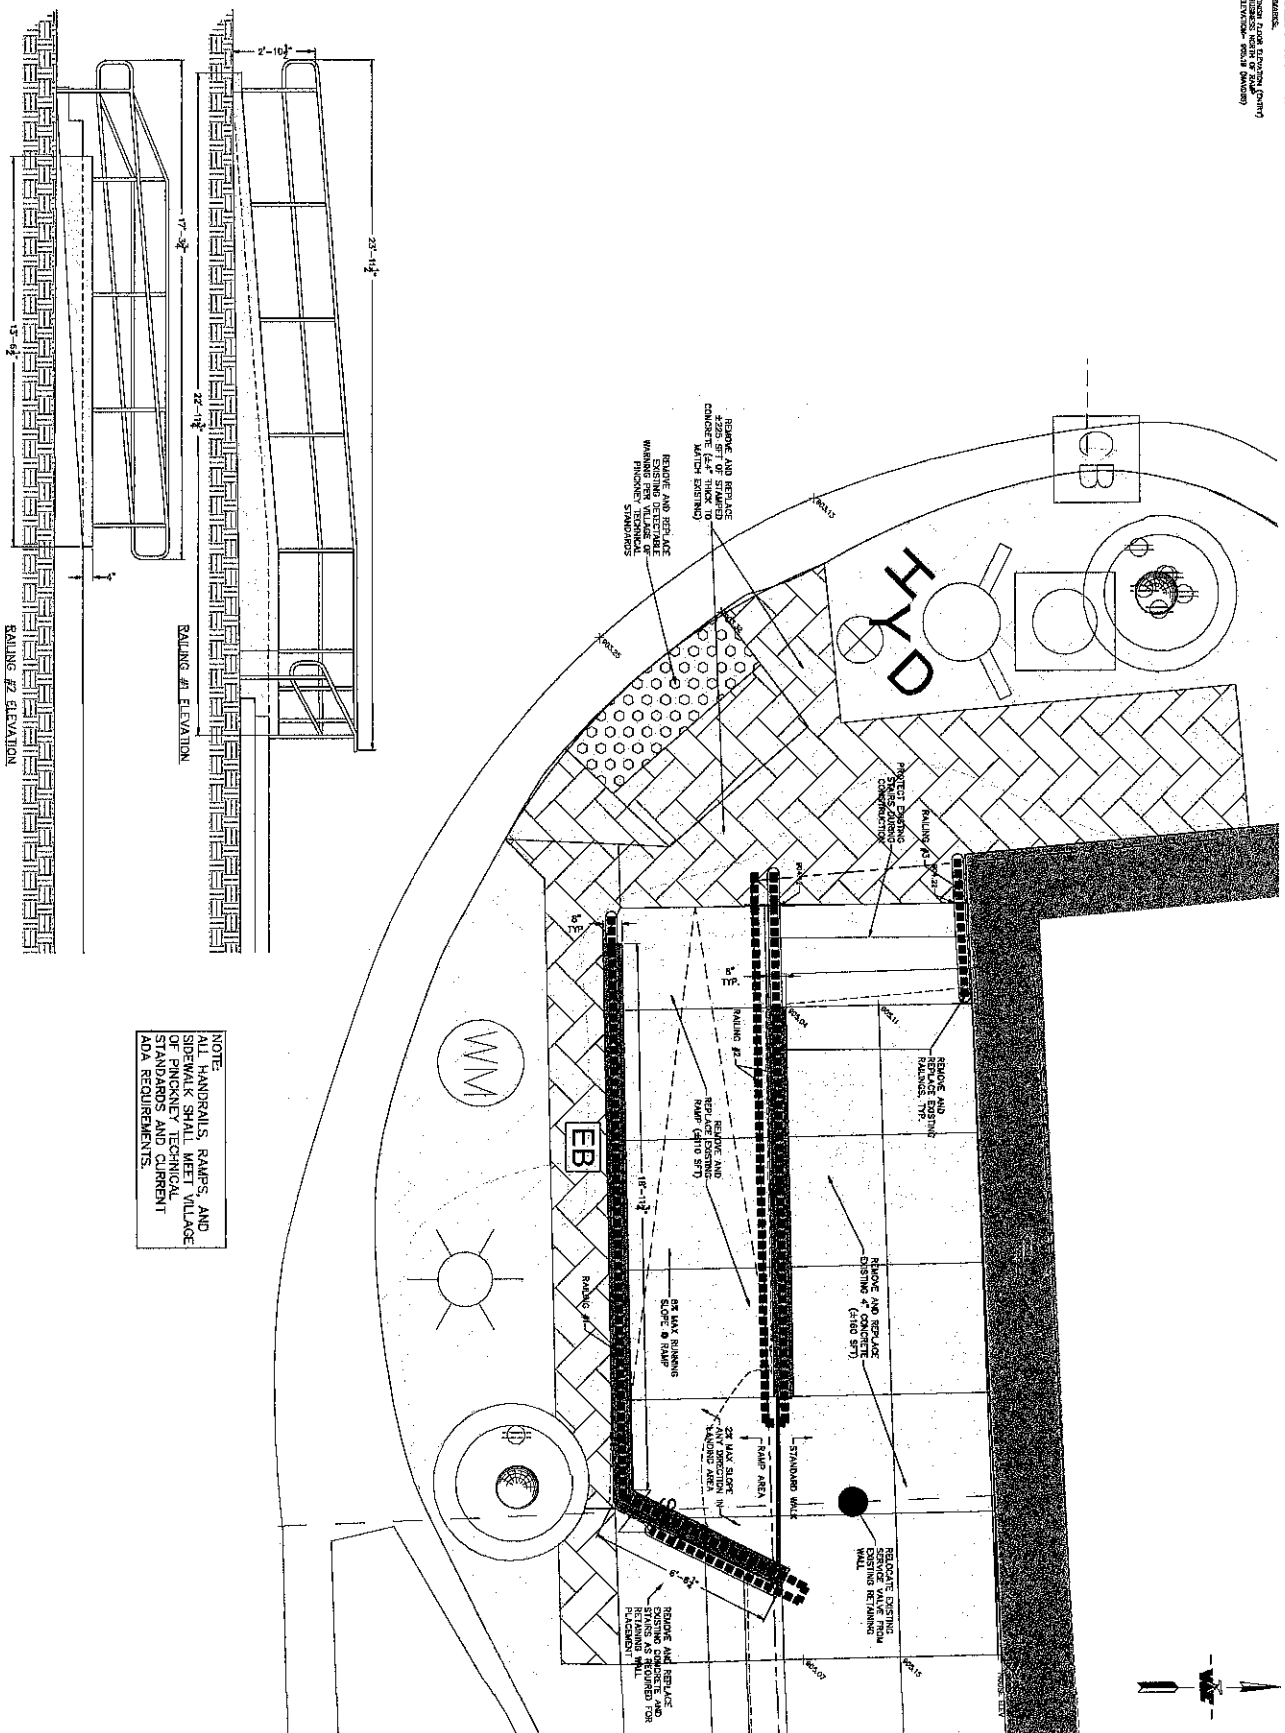

NOTE
 ALL HANDRAILS, RAMPS, AND SIDEWALK SHALL MEET VILLAGE STANDARDS AND CURRENT ADA REQUIREMENTS.

REVISION

NO.	DATE	BY	DESCRIPTION

PRELIMINARY

RAMP AND RAILING RECONSTRUCTION
 VILLAGE OF PINCKNEY
 LIVINGSTON COUNTY, MICHIGAN 48169
 PROPOSED RAMP AND RAILING PLAN

WOLVERINE
 Engineers & Surveyors, Inc.
 114-362 North Street, 1st Floor
 Mount Pleasant, Michigan 48858
 Tel: 517-428-9200
 Fax: 517-428-9201
 Email: info@wolverineeng.com
 Website: www.wolverineeng.com

PROJECT: 20-0078-C
 SHEET TITLE: RAMP AND RAILING PLAN
 DATE: 10/24/2023
 SCALE: 1/2" = 1'
 DRAWN BY: JAL
 CHECKED BY: JAL
 APPROVED BY: JAL